



TAUT 12 GA WIRE @
EA. CORNER OF LIGHT
OR RODS ON C.L.

SEISMIC BRACE WIRE
TYP EA. CORNER

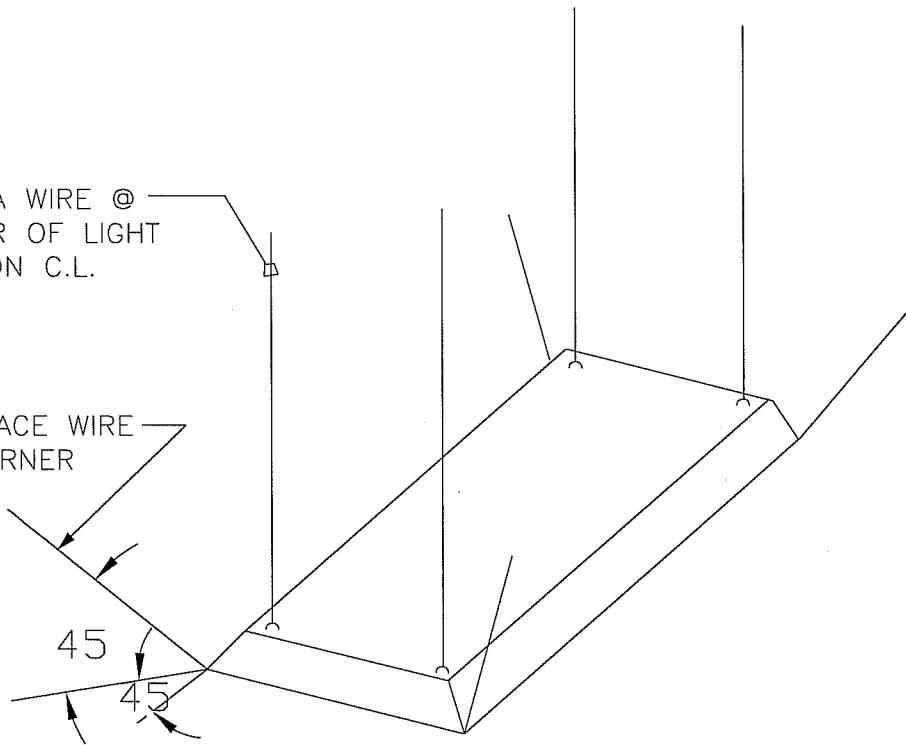

NOTE: SEE ADDITIONAL DETAILS FOR CONNECTION TO STRUCTURE

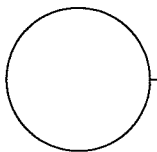

LIGHT FIXTURE SUPPORTS – NO CEILING GRID

NOT TO SCALE

A740.11

ARCHITECTURAL STANDARD DETAILS LIGHT FIXTURE SUPPORTS – NO CEILING GRID

UNIVERSITY OF CALIFORNIA – LAWRENCE BERKELEY NATIONAL LABORATORY
FACILITIES DEPARTMENT

DRAWN BY BJL	DETAIL TYPE CEILINGS
DATE 4/1/00	SCALE AS NOTED
APPROVED BY	SHEET
DATE	A740.11
DRAWING FILE NAME A740.11	
	1